


CHATTANOOGA, TENN.



THIS MAP WAS NOT PREPARED OR INTENDED FOR USE AS A REAL ESTATE TITLE MAP. THE RAILWAY COMPANY DOES NOT REPRESENT OR SUGGEST THAT THE PROPERTY LINES AND RIGHT-OF-WAY LINES SHOWN ON THE MAP ARE ACCURATE, OR THAT ANY OTHER INFORMATION ON THE MAP IS CORRECT. THE COMPANY DOES NOT REPRESENT THAT IT HAS CHECKED THIS MAP FOR ACCURACY.

STATION MAP
 BELT RY. CO. OF CHATTANOOGA
 Operated by the NOV. 1, 1946
ALABAMA GREAT SOUTHERN R. R. CO.
 EAST LAKE DIVISION

STATION 51+00 TO STATION 104+00
 SCALE 1" = 100 FT. DECEMBER 31, 1927.

Office of Chief Engineer
 Washington, D.C.

STATIONING REFERS TO I.C.C. INVENTORY CHAINAGE - 1918

033-101

104+00 Match Mark for Sheet No. 5

Tracks corrected